


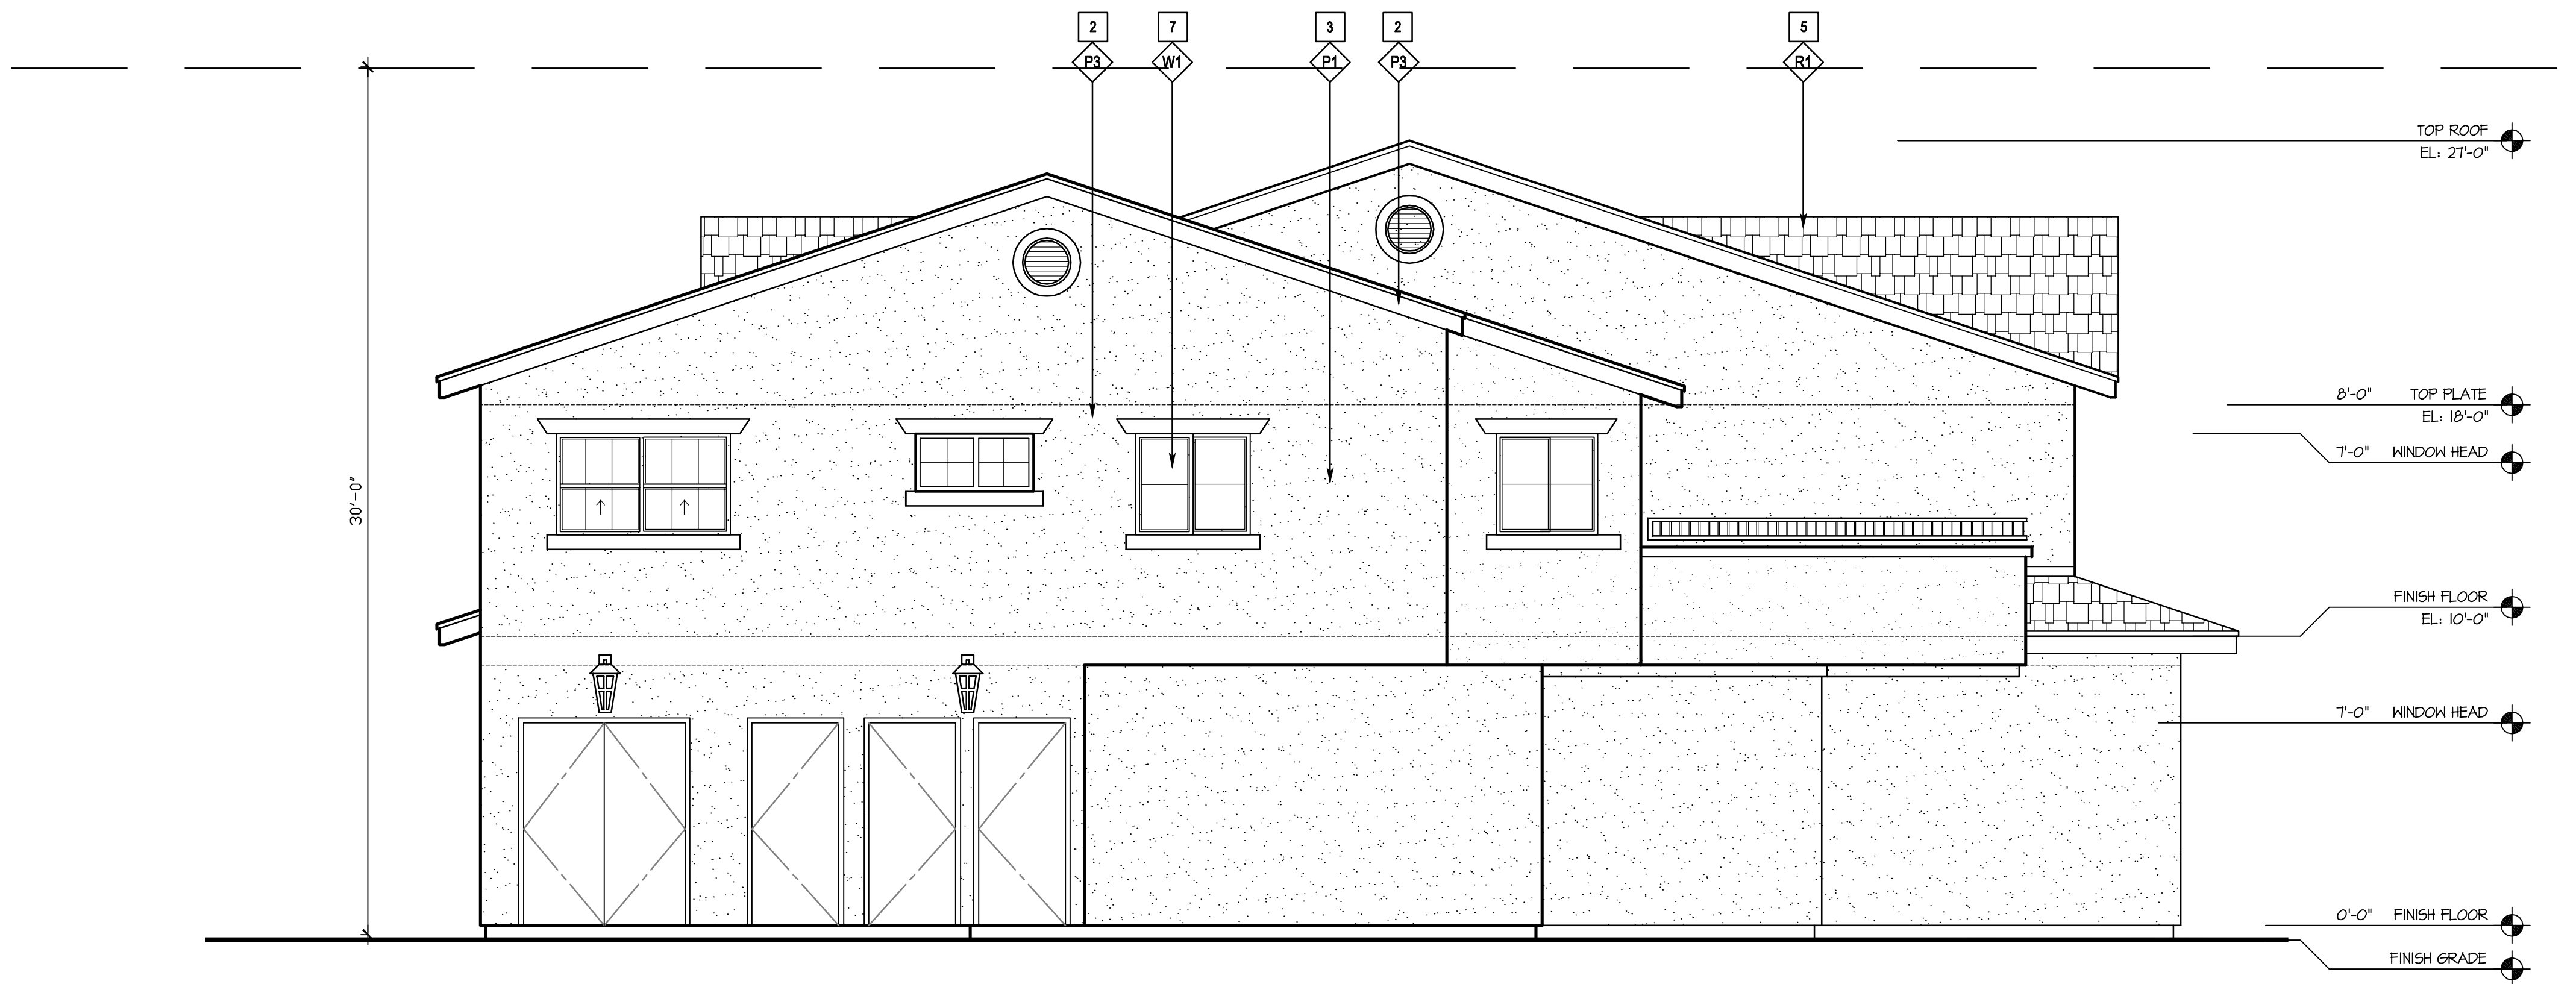

SOUTH ELEVATION

SCALE: 1/4" = 1'-0"



NORTH ELEVATION

SCALE: 1/4" = 1'-0"

SHEET NOTES

- 1 GALVANIZED SHEET METAL COPING AND TRIM FLASHING ASSEMBLY. (PAINT TO MATCH ADJACENT SURFACE)
- 2 2X WOOD TRIM
- 3 EXTERIOR CEMENT PLASTER SAND FLOAT TEXTURED.
- 4 METAL DOORS, FRAMES AND MISCELLANEOUS METAL. PRIME AND PAINT WITH TWO COATS OF EXTERIOR ENAMEL TO MATCH ADJACENT FINISH COLOR
- 5 ASPHALT SHINGLES ROOFING OVER 30# FELT
- 6 ACCESSIBILITY SIGN
- 7 DOUBLE GLAZED WINDOW WITH VINYL FRAME. SEE ELEVATIONS AND DETAIL ON SHEET D2
- 8 FIBERGLASS CEMENT BOARD SIDING BY CERTAINTED
- 9 42" HIGH RAILING PAINTED
- 10 WALL SCONCE LIGHT FIXTURE MOUNTED AT 9'-0" A.F.F. TO CENTER OF FIXTURE. SEE ELEG. DRAWINGS.
- 11 STUCCO CONTROL JOINTS, TYPICAL (19 D2)
- 12 CONTINUOUS ZINC KEEL SCREED. SEE DETAIL (17 D2)
- 13 LINE OF FOUNDATION - SEE STRUCTURAL DRAWINGS.
- 14 METAL ROOF GUTTER AND DOWNSPOUTS, SEE ROOF PLAN
- 15 STUCCO OVER 2X TRIM
- 16 GRADE SHOWN HERE AS LEVEL, BUT WILL ACTUALLY VARY BELOW THIS LINE AS SITE CONDITIONS REQUIRE. SEE GRADING PLAN FOR ACTUAL GRADES.
- 17 8'-0" WIDE METAL ROLL-UP GARAGE DOORS

MATERIAL & COLOR

- P1 STUCCO-FIELD COLOR
FRAZEE #776201
"WESTERN SAND"
- P2 STUCCO-FIELD COLOR
FRAZEE #77143M
"CUPOLA-YELLOW"
- P3 ACCENT TRIM COLOR
FRAZEE #7056A
"TOMAHAWK"
- P4 ACCENT TRIM COLOR
FRAZEE #6010ST
"WHITE SOLITUDE"
- W1 VINYL WINDOW COLOR
HILSGARD WINDOWS
"WHITE"
- W2 WOOD SIDING COLOR
CERTAINTED WEATHERBOARDS PRODUCTS
"CEDAR"
- R1 ROOFING TILE
CERTAINTED ASPHALT SHINGLES
LANDMARK 40 "BURNT SHENNA"
UL CLASS "A" FIRE RESISTANCE

GENERAL NOTES

1. SIGNS UNDER SEPARATE PERMIT. CITY WILL BE LOOKING FOR COMPREHENSIVE SIGN PACKAGE FOR ENTIRE SITE.
2. CONTROL JOINTS (C.J.): KEBE #15, ZINC.
3. SEE SCHEDULE ON SHEET A1 FOR DOORS AND WINDOWS.
4. ROOF EQUIPMENT WILL BE SCREENED FROM VIEW ON THE SURROUNDING STREETS & FREEWAYS.
5. GENERAL CONTRACTOR TO PROVIDE FOR PROPER GAUGE GUTTER, ATTACHMENTS, AND RUN RAIN WATER LEADERS INSIDE WALL CAVITY FROM GUTTER, TO COMPLY WITH APPLICABLE CODES AND ORDINANCES.

SYMBOL LEGEND

- A STOREFRONT SYMBOLS - SEE SHEET A1
- I DOOR NUMBER - SEE SHEET A1
- 1 ELEVATION KEYNOTES NUMBER

Revisions	
1	SITE PLAN REVIEW 10-23-06
2	SITE PLAN REVIEW 05-23-07
3	SITE PLAN REVIEW 07-07-08
Issued to plan check	
first recheck	
second recheck	
permit issue	

9474 Kearny Villa Rd.
Suite 215
San Diego, CA 92128
tel 858 578 2950
fax 858 578 6348
mail@schussclark.com

SCHUSS • CLARK
AN ARCHITECTURAL CORPORATION

TONY ARCANGELI
12463 RANCHO BERNARDO ROAD, SUITE 266
SAN DIEGO, CA 92128
(858) 342-9976

KENWOOD APARTMENTS
9250 KENWOOD DRIVE
SPRING VALLEY, CA 91977

Sheet Content	
EXTERIOR ELEVATIONS	
Document Status	
plan chk	after
bidding	permit
Date:	10-23-06
Drawn by:	MC,EG
Checked by:	RC
Project:	06-881.05
Sheet Number	A4